


Construction Phase	Construction Timing
Phase 1	Spring/Summer 2022 (Jan - July)
Phase 2	Summer 2022 (May - Aug)
Phase 3	Fall 2022 (Sep - Dec)
Phase 4 (continues through Phase 5)	Spring/Summer 2023 (Jan - Aug)
Phase 5	Summer 2023 (May - Aug)
COMPLETE	Fall 2023 (Sep)

**BASEMENT PLAN**  
 Campus Address: 203 Richmond Way  
 Completed in 1954  
 109,299 sf  
 Scale: 1/32"=1'-0"  
 Summer 2021

# SCHOOL OF LAW



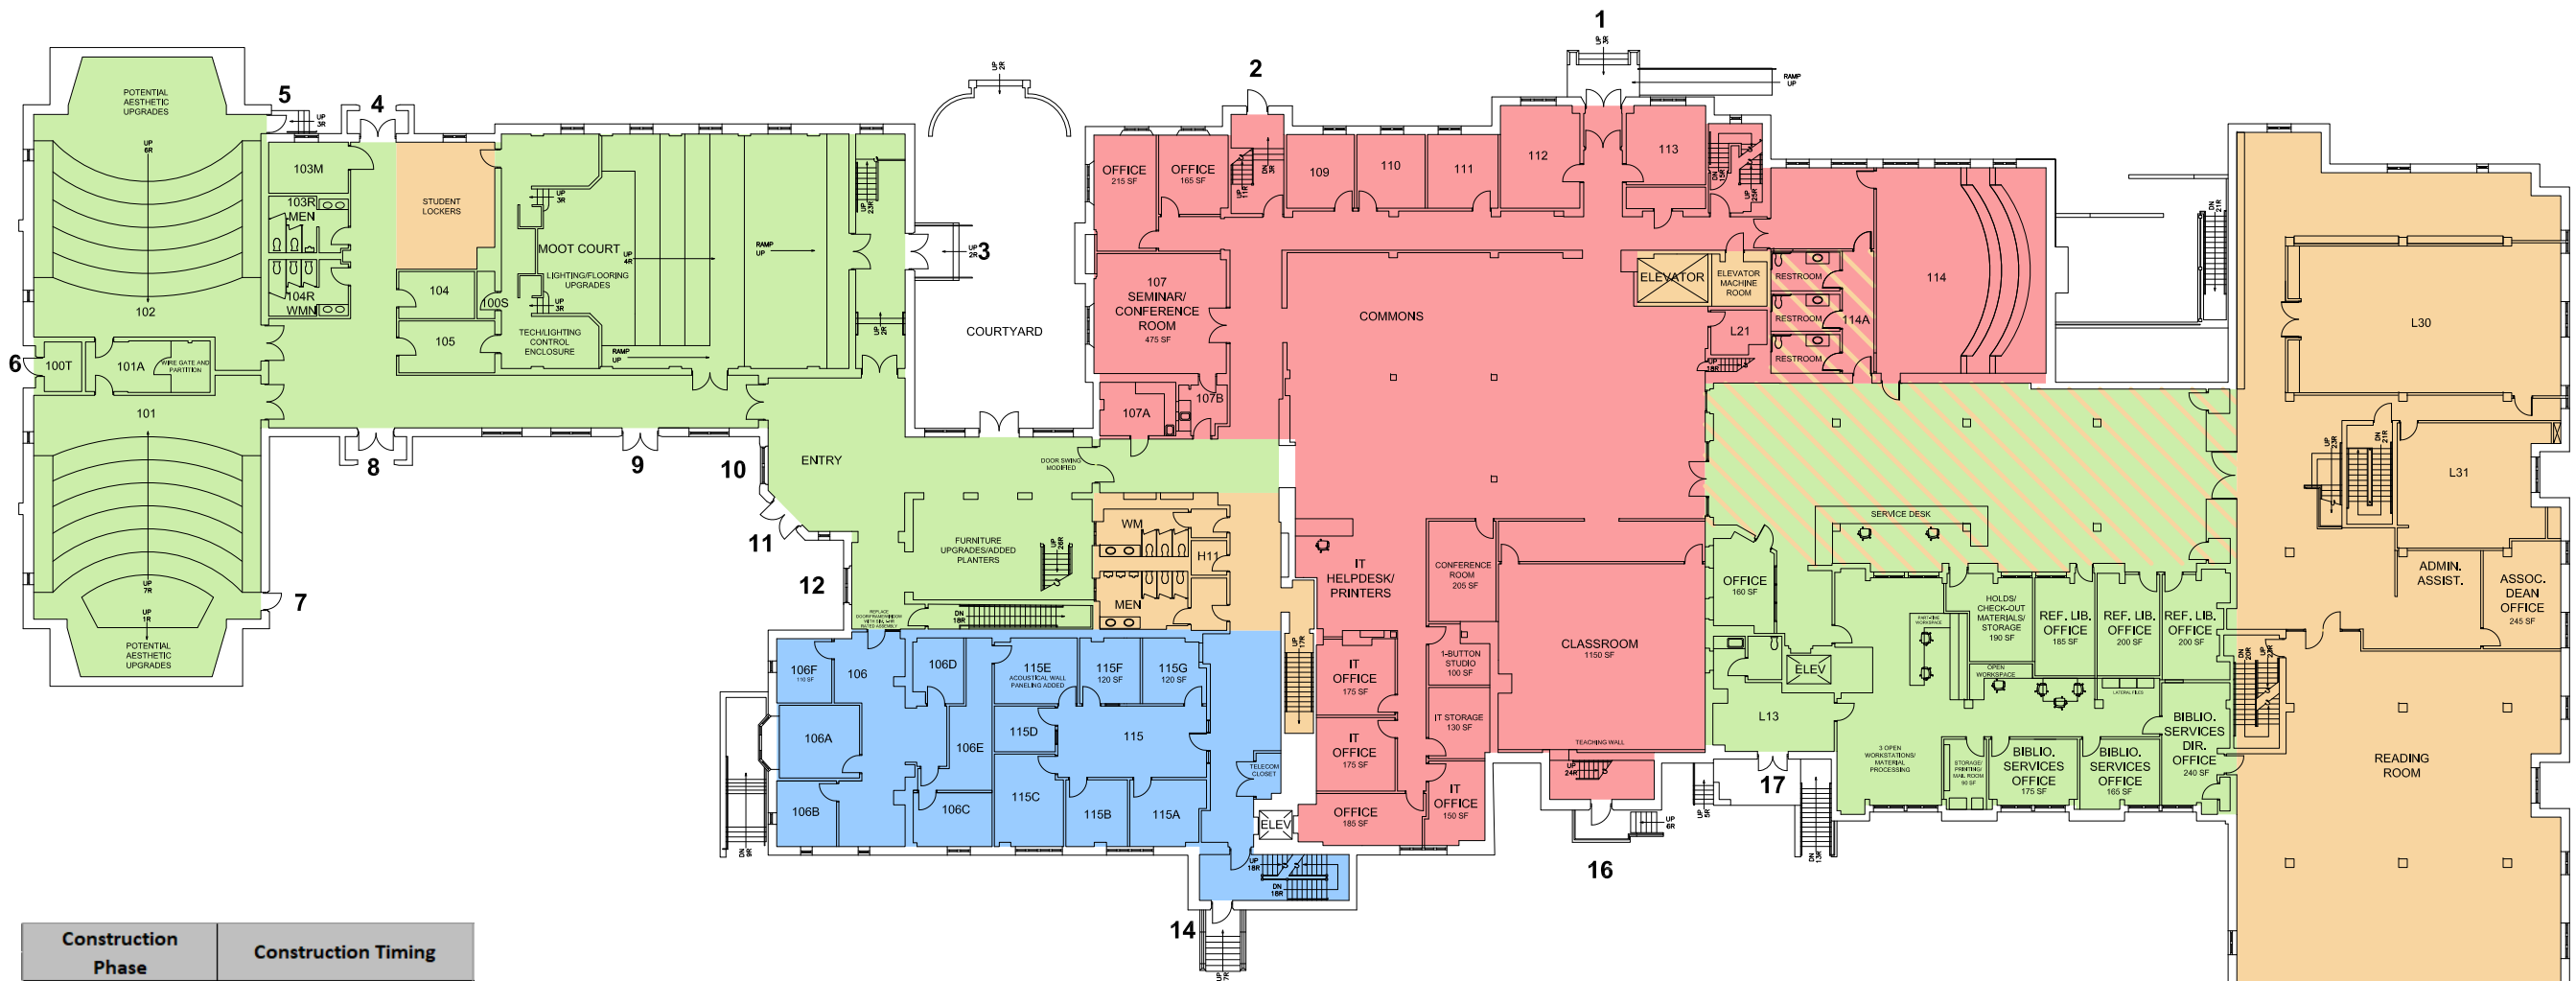

Construction Phase	Construction Timing
Phase 1	Spring/Summer 2022 (Jan - July)
Phase 2	Summer 2022 (May - Aug)
Phase 3	Fall 2022 (Sep - Dec)
Phase 4 (continues through Phase 5)	Spring/Summer 2023 (Jan - Aug)
Phase 5	Summer 2023 (May - Aug)
COMPLETE	Fall 2023 (Sep)

**FIRST FLOOR PLAN**  
 Campus Address: 203 Richmond Way  
 Completed in 1954  
 109,299 sf  
 Scale: 1/32"=1'-0"  
 Summer 2021

# SCHOOL OF LAW






Construction Phase	Construction Timing
Phase 1	Spring/Summer 2022 (Jan - July)
Phase 2	Summer 2022 (May - Aug)
Phase 3	Fall 2022 (Sep - Dec)
Phase 4 (continues through Phase 5)	Spring/Summer 2023 (Jan - Aug)
Phase 5	Summer 2023 (May - Aug)
COMPLETE	Fall 2023 (Sep)

**SECOND FLOOR PLAN**  
 Campus Address: 203 Richmond Way  
 Completed in 1954  
 109,299 sf  
 Scale: 1/32"=1'-0"  
 Summer 2021

# SCHOOL OF LAW



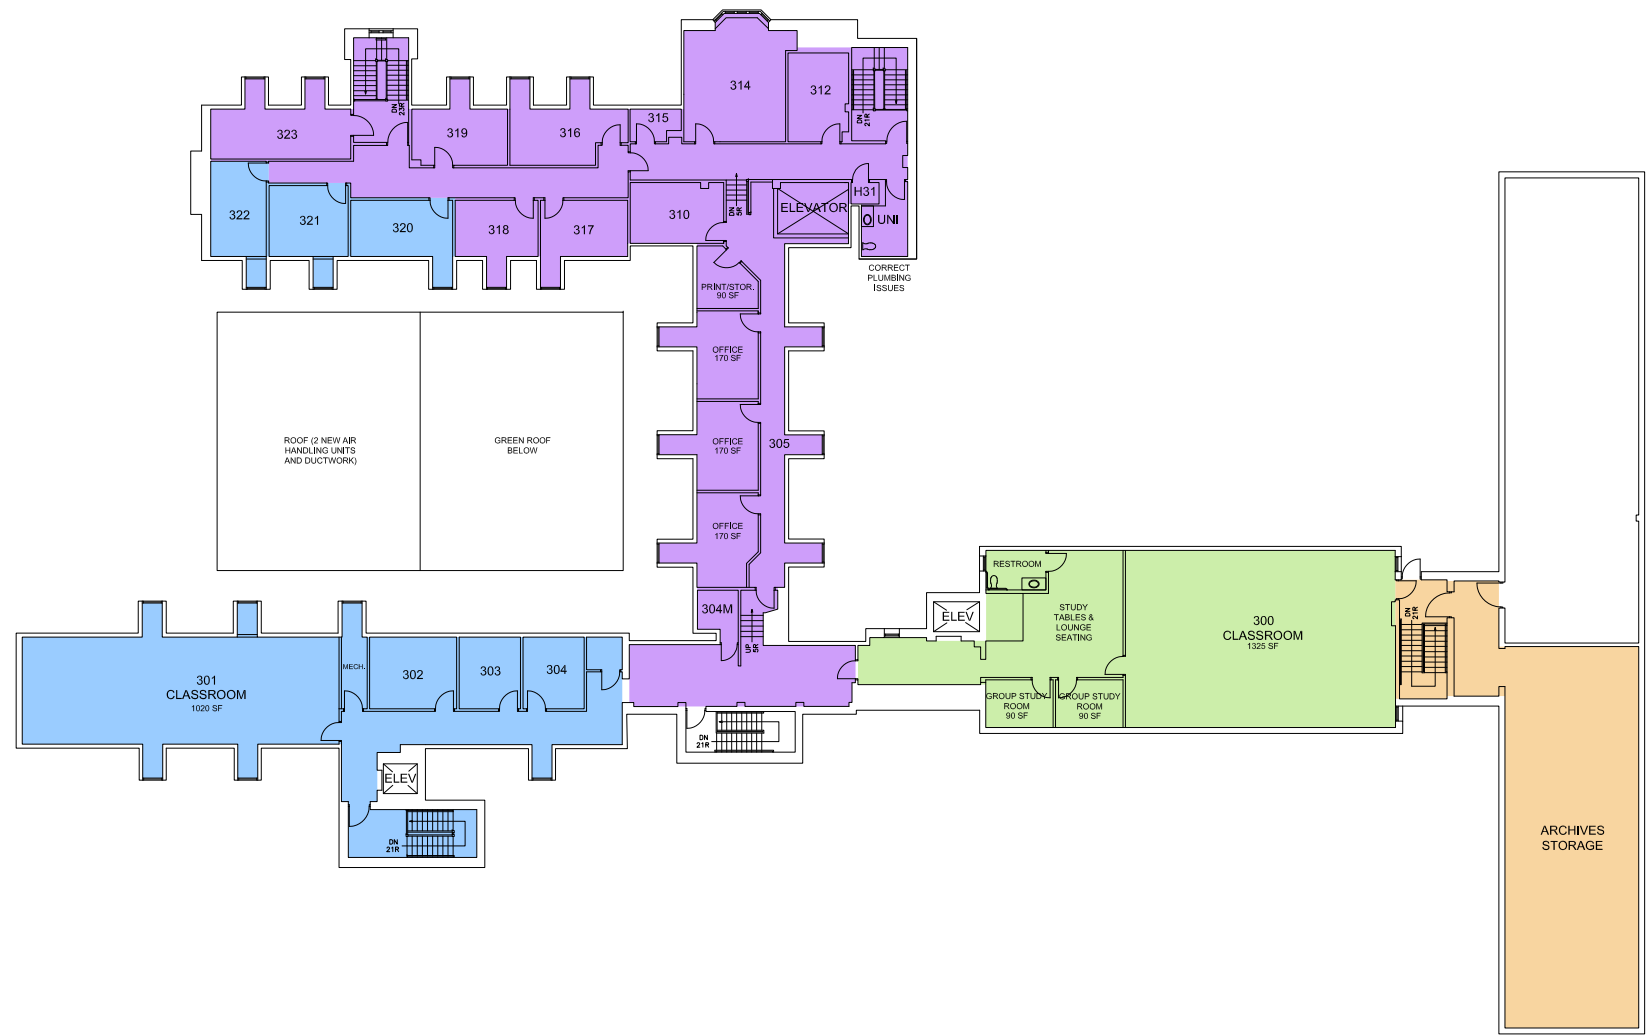


Construction Phase	Construction Timing
Phase 1	Spring/Summer 2022 (Jan - July)
Phase 2	Summer 2022 (May - Aug)
Phase 3	Fall 2022 (Sep - Dec)
Phase 4 (continues through Phase 5)	Spring/Summer 2023 (Jan - Aug)
Phase 5	Summer 2023 (May - Aug)
COMPLETE	Fall 2023 (Sep)


**THIRD FLOOR PLAN**  
 Campus Address: 203 Richmond Way  
 Completed in 1954  
 109,299 sf  
 Scale: 1/32"=1'-0"  
 Summer 2021

# SCHOOL OF LAW



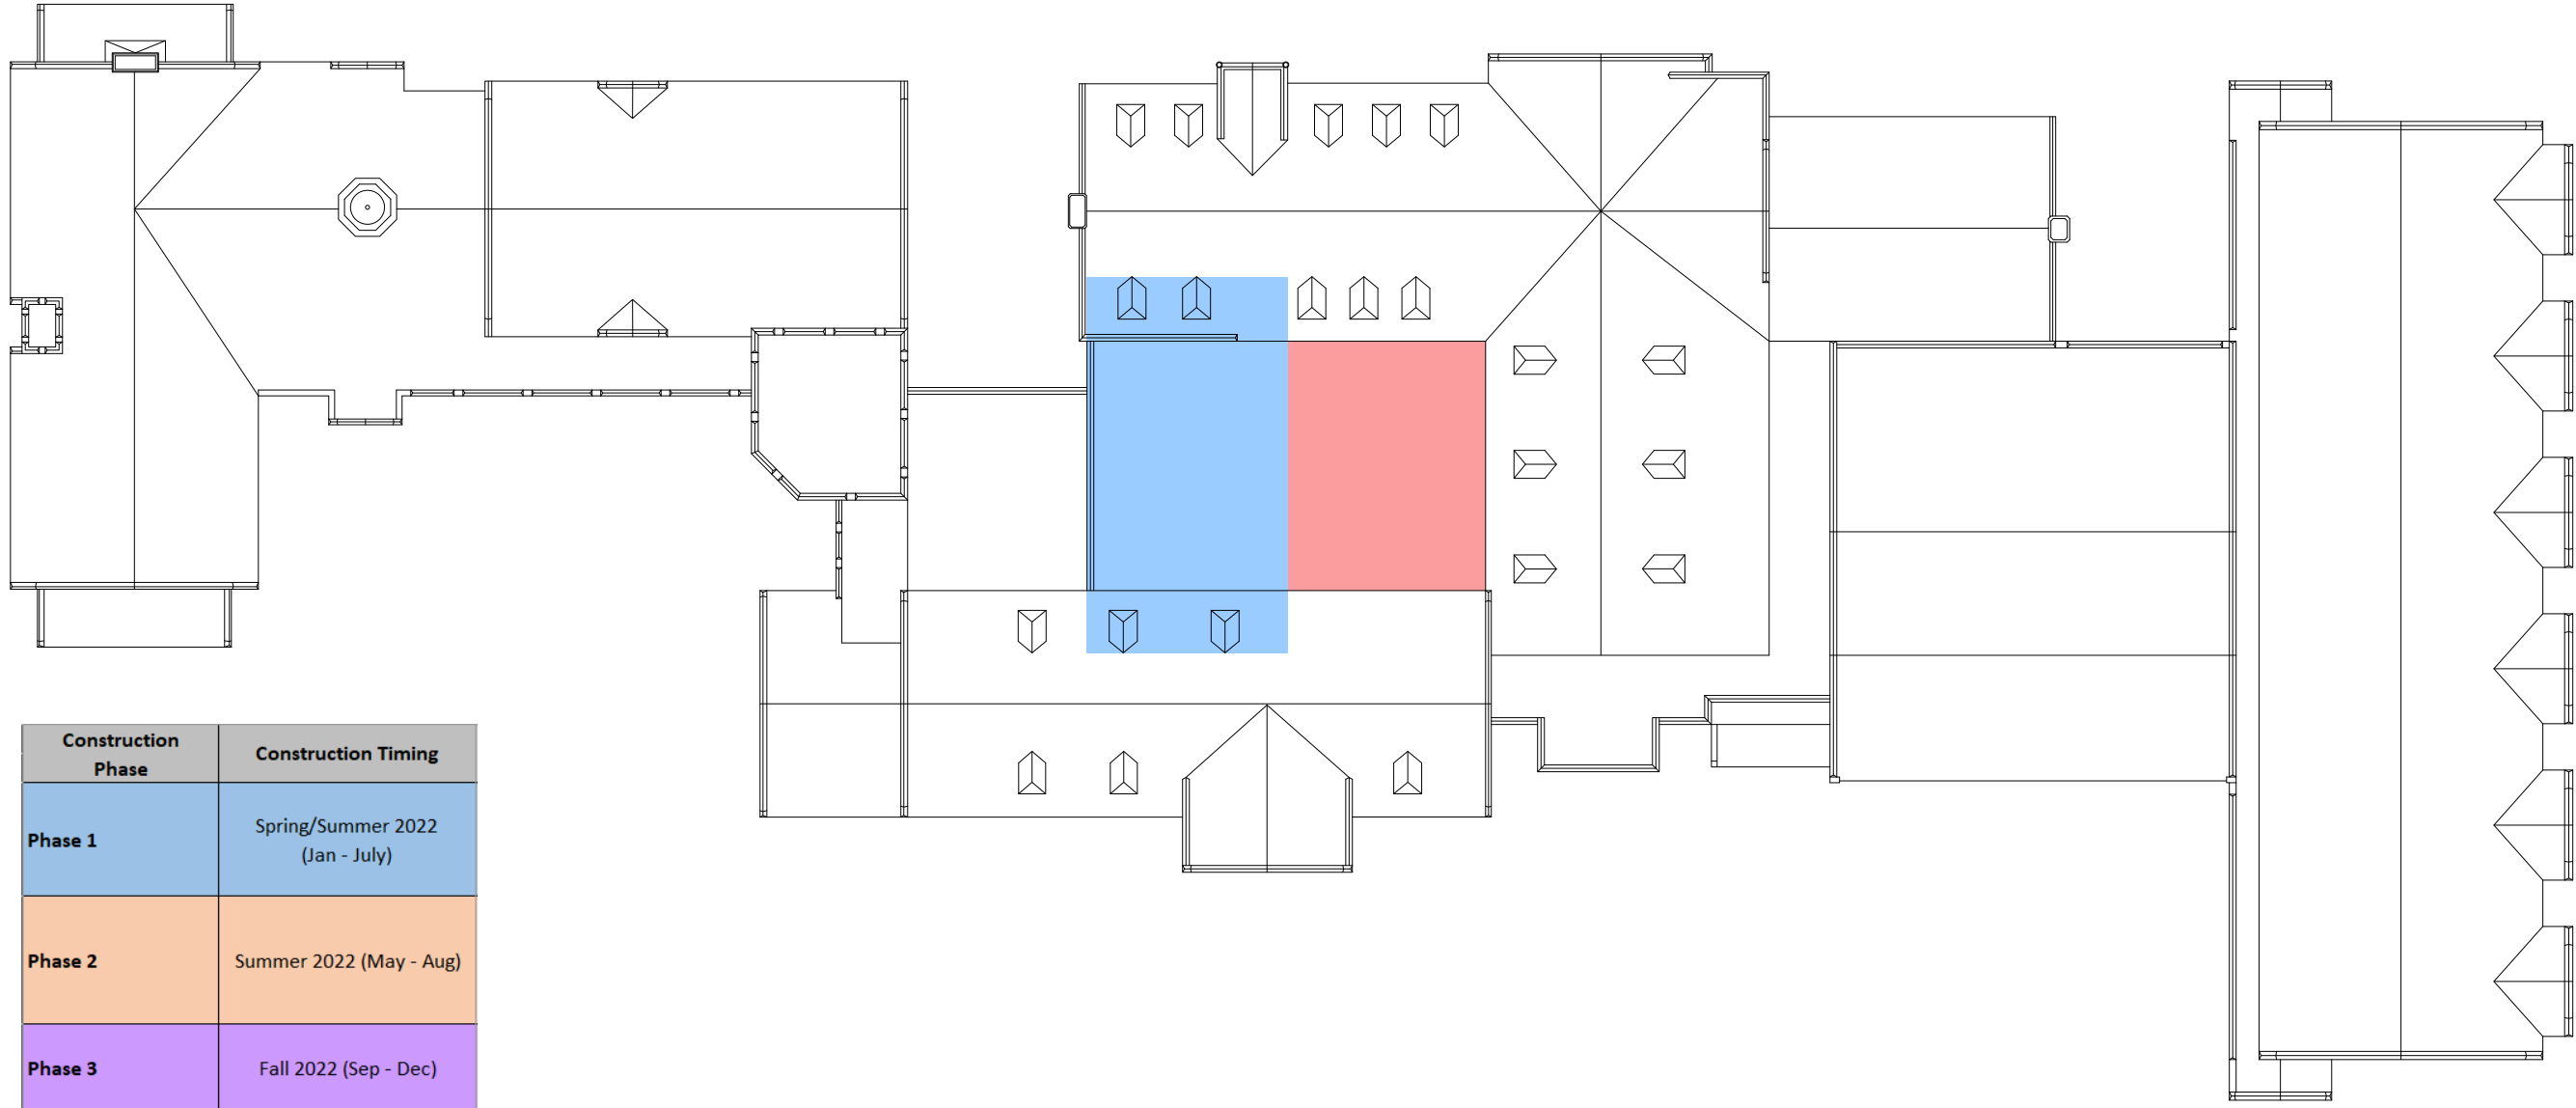

Construction Phase	Construction Timing
Phase 1	Spring/Summer 2022 (Jan - July)
Phase 2	Summer 2022 (May - Aug)
Phase 3	Fall 2022 (Sep - Dec)
Phase 4 (continues through Phase 5)	Spring/Summer 2023 (Jan - Aug)
Phase 5	Summer 2023 (May - Aug)
COMPLETE	Fall 2023 (Sep)

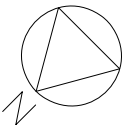

**ROOF PLAN**  
 Campus Address: 203 Richmond Way  
 Completed in 1954  
 109,299 sf  
 Scale: 1/32"=1'-0"  
 Summer 2021

# SCHOOL OF LAW

