



1 BASEMENT - OVERALL EXISTING PLAN & SCOPE OF WORK 1/32" = 1'-0"




3 SECOND FLOOR - OVERALL EXISTING PLAN & SCOPE OF WORK 1/32" = 1'-0"

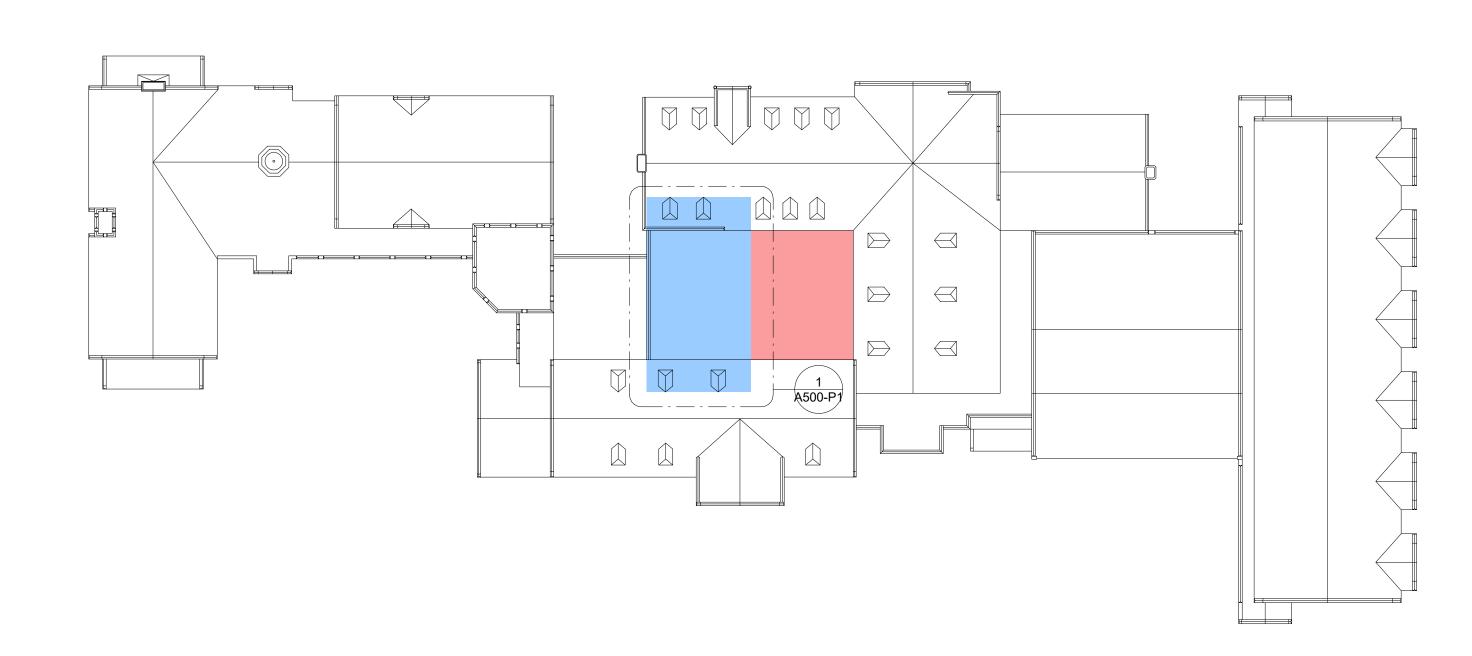

5 ROOF - OVERALL EXISTING PLAN & SCOPE OF WORK 1/32" = 1'-0"

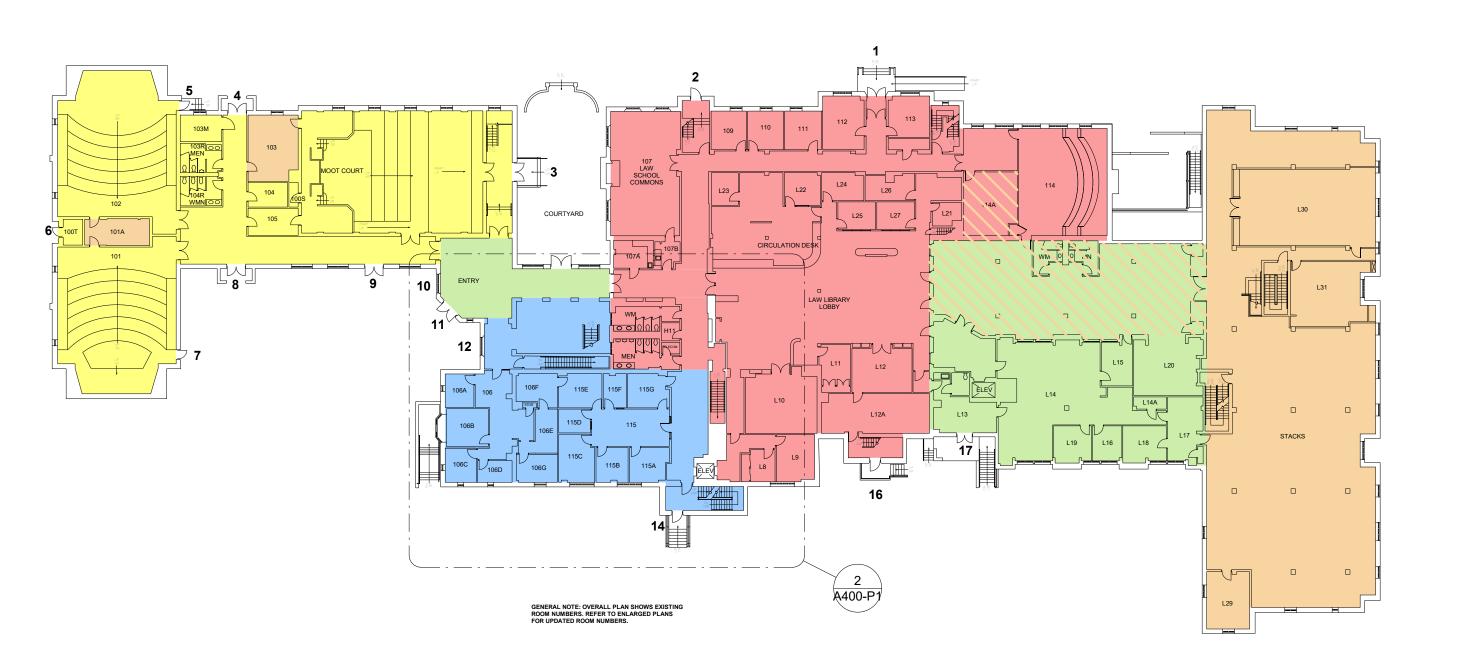

2 GROUND FLOOR - OVERALL EXISTING PLAN & SCOPE OF WORK 1/32" = 1'-0"

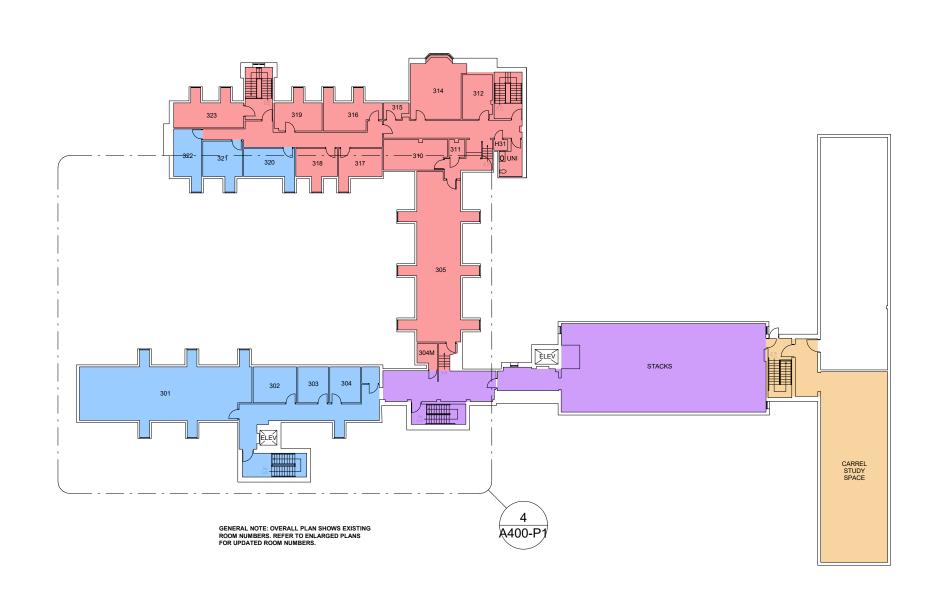

4 THIRD FLOOR - OVERALL EXISTING PLAN & SCOPE OF WORK 1/32" = 1'-0"



*PHASES 2 THROUGH 6 TO BE PERMITTED IN 2022 AS ADDENDUMS TO PHASE 1 PERMIT






UNIVERSITY OF RICHMOND
SCHOOL OF LAW
RENOVATION

203 Richmond Way, Richmond VA 23173

STA

KEY PLAN

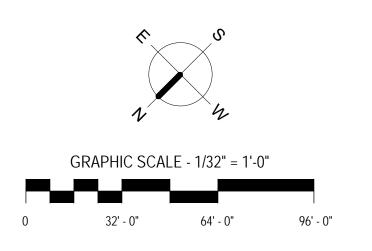

ISSUES AND REVISIONS

NO DATE DESCRIE

NO. DATE DESCRIPTION

1 10/15/2021 REVISION 1 (PHASE 1 - PRICING SET) 3 01/31/2022 REVISION 3 (PHASE 1 EDITS)

OVERALL EXISTING
PLANS &
CONSTRUCTION
PHASING

PROJECT # DATE ISSUED C22001 09/15/2021

CONSTRUCTION DOCUMENTS

A100